



ELEVATION-A

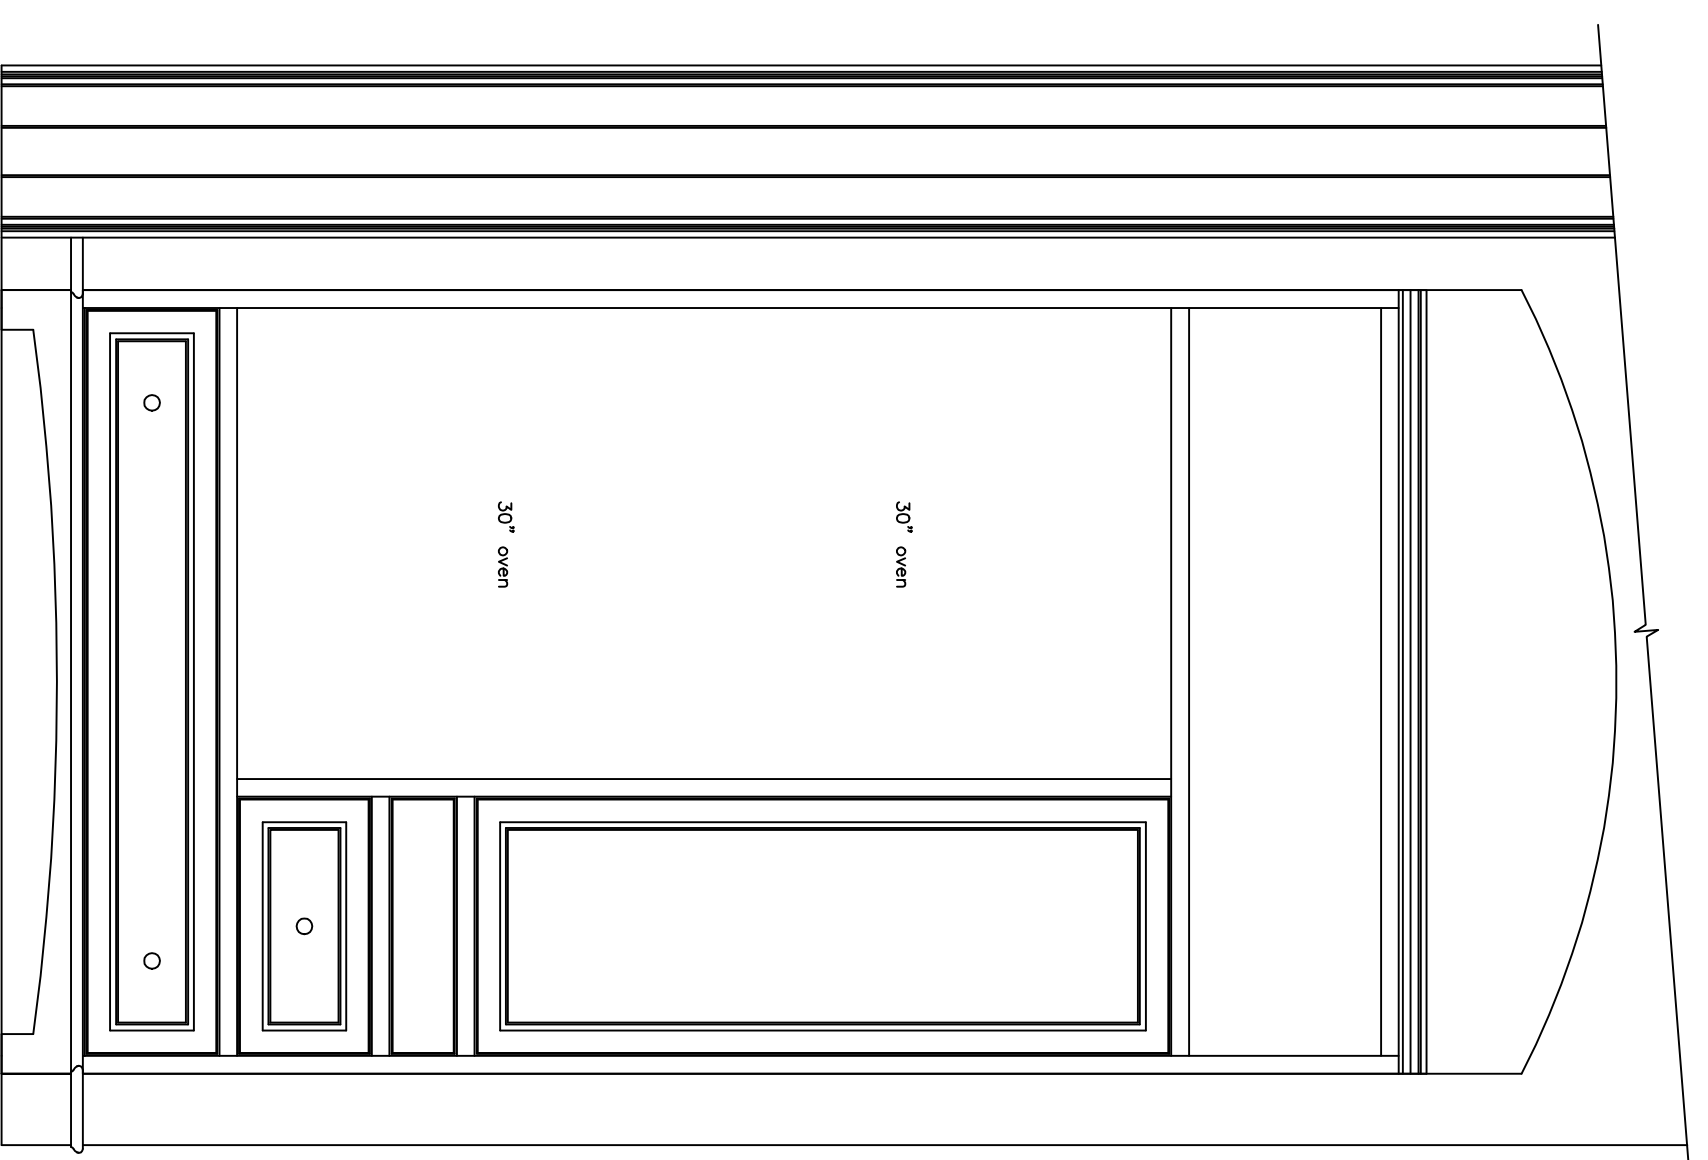

ELEVATION-F

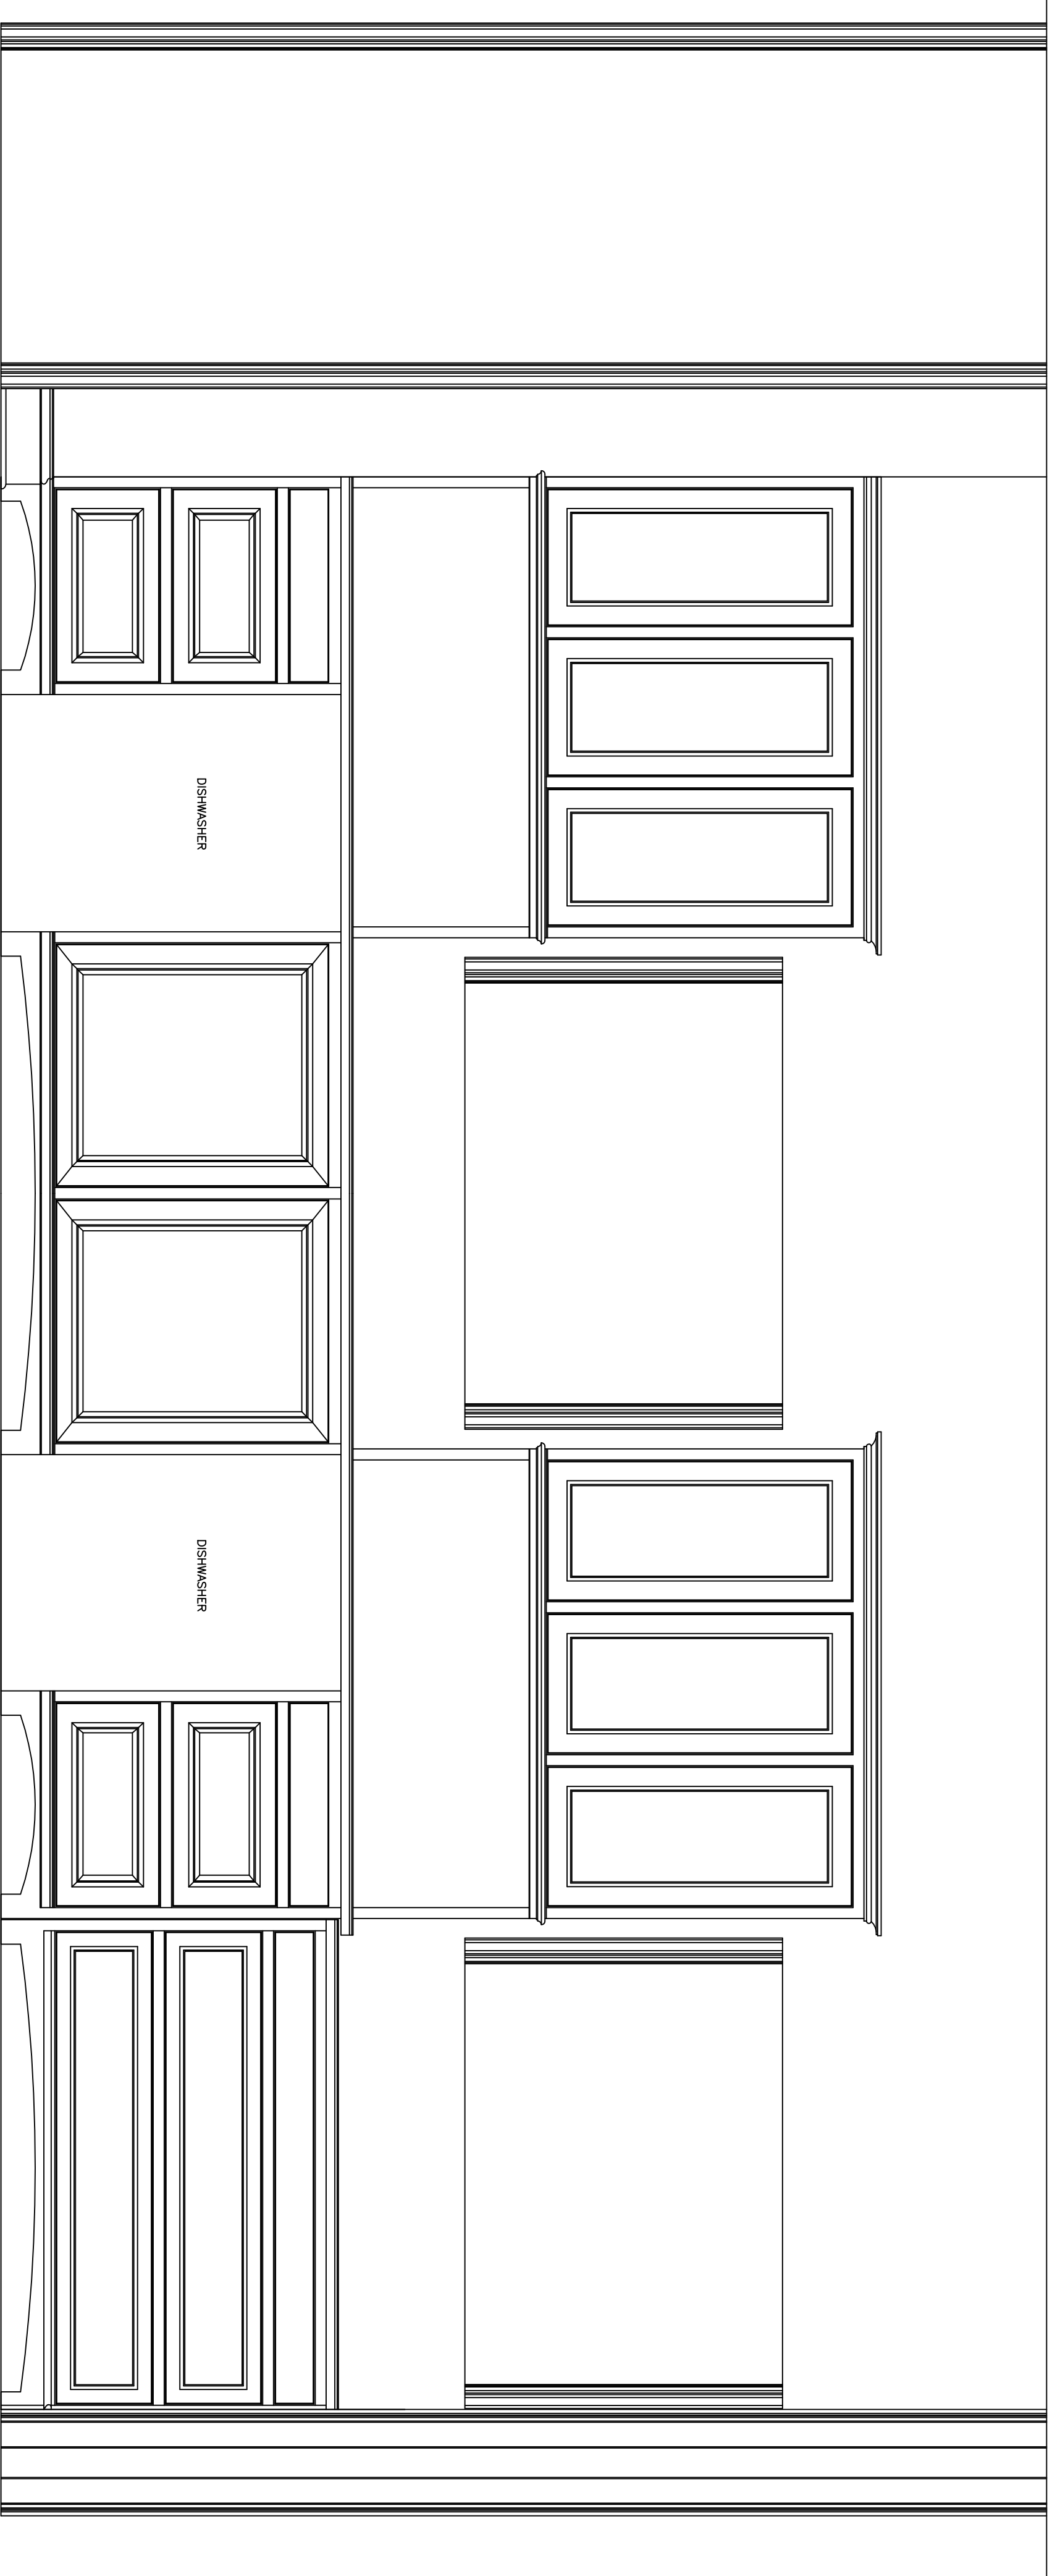

ELEVATION-D

DATE	NO.	REVISIONS
00		

PROJECT NO.  
SCALE  
DRAWN BY  
CHECK BY  
ISSUE DATE  
LATEST REVISION

JOB REF./JOB#	DATE	COPIES	DISTRIBUTION
00			

ARCHITECTURAL WOODWORK INSTITUTE  
MILL #36-28

DRAWING DESCRIPTION

ARCHITECT/DESIGNER

CONTRACTOR

DRAWING NUMBER

FILE NUMBER